

11-193

Whitefriars Sewer Improvement Project (Q-827)

EXHIBIT A

| | | | |
|--|------------------|--|------------------------|
| | Pump Station | | Force Main |
| | D.O.E.S. Manhole | | D.O.E.S. Gravity Sewer |
| | Private Manhole | | Private Gravity Sewer |
| | Air Release | | Proposed Sewer |
| | | | Assessed Parcels |
| | | | Parcels Excluded |

N
1" = 200'

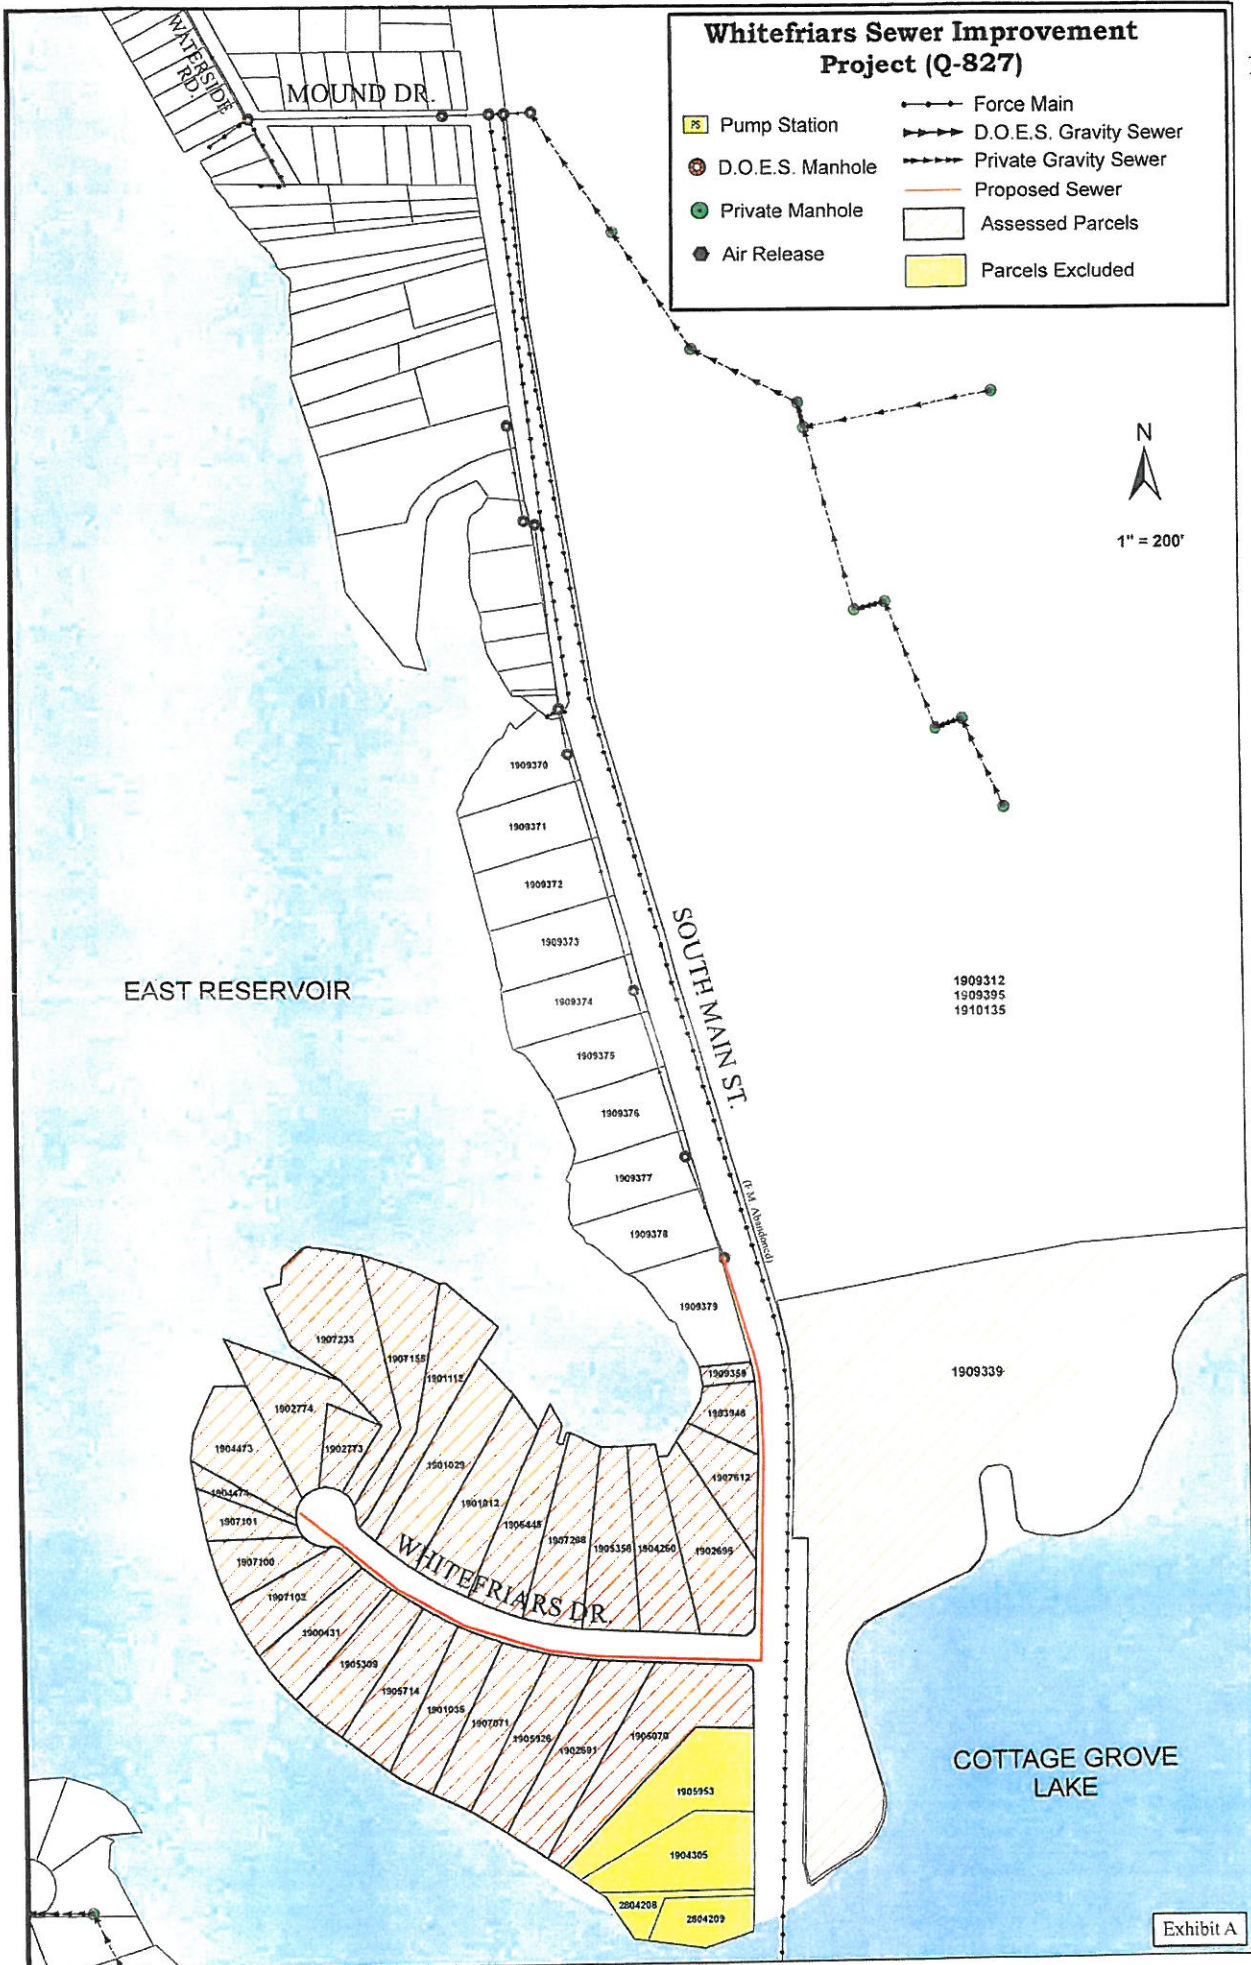


Exhibit A