

LEGEND

PHASE I



PHASE II

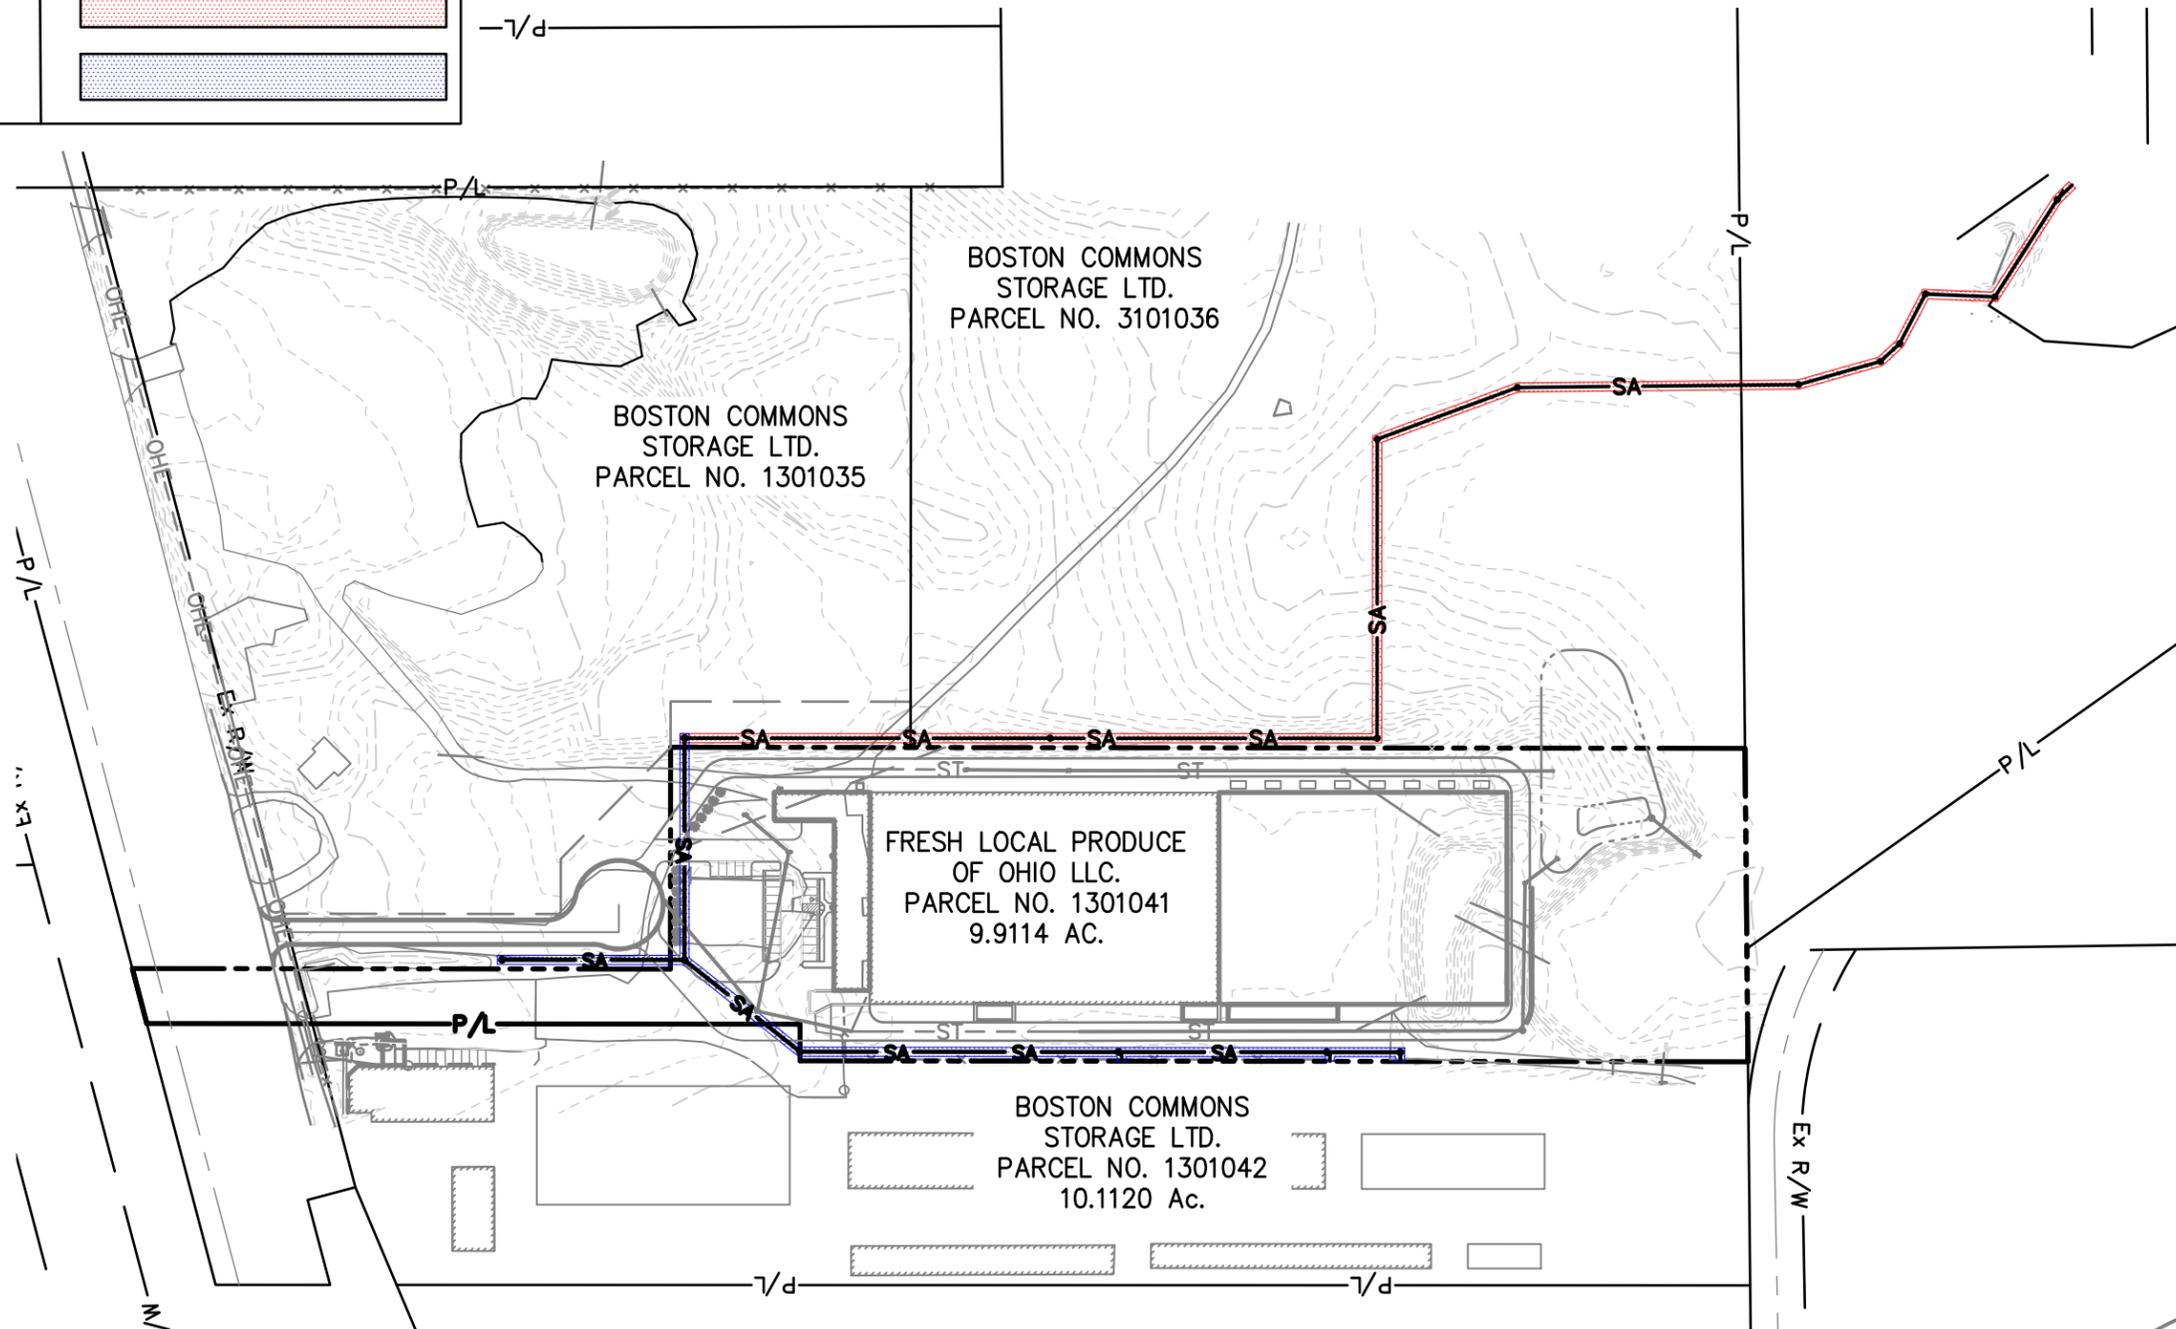


EXHIBIT A - FRESH LOCAL PRODUCE SANITARY SEWER PHASING LAYOUT

E:\FRESH LOCAL PRODUCE\24-0526-010 FRESH LOCAL PRODUCE OF OHIO LLC\PHASE 2\SHEET FILES\EXHIBIT 24-0526-010.DWG - 1/29/2026 6:55:17 AM